




Wall Section at Sidewalk

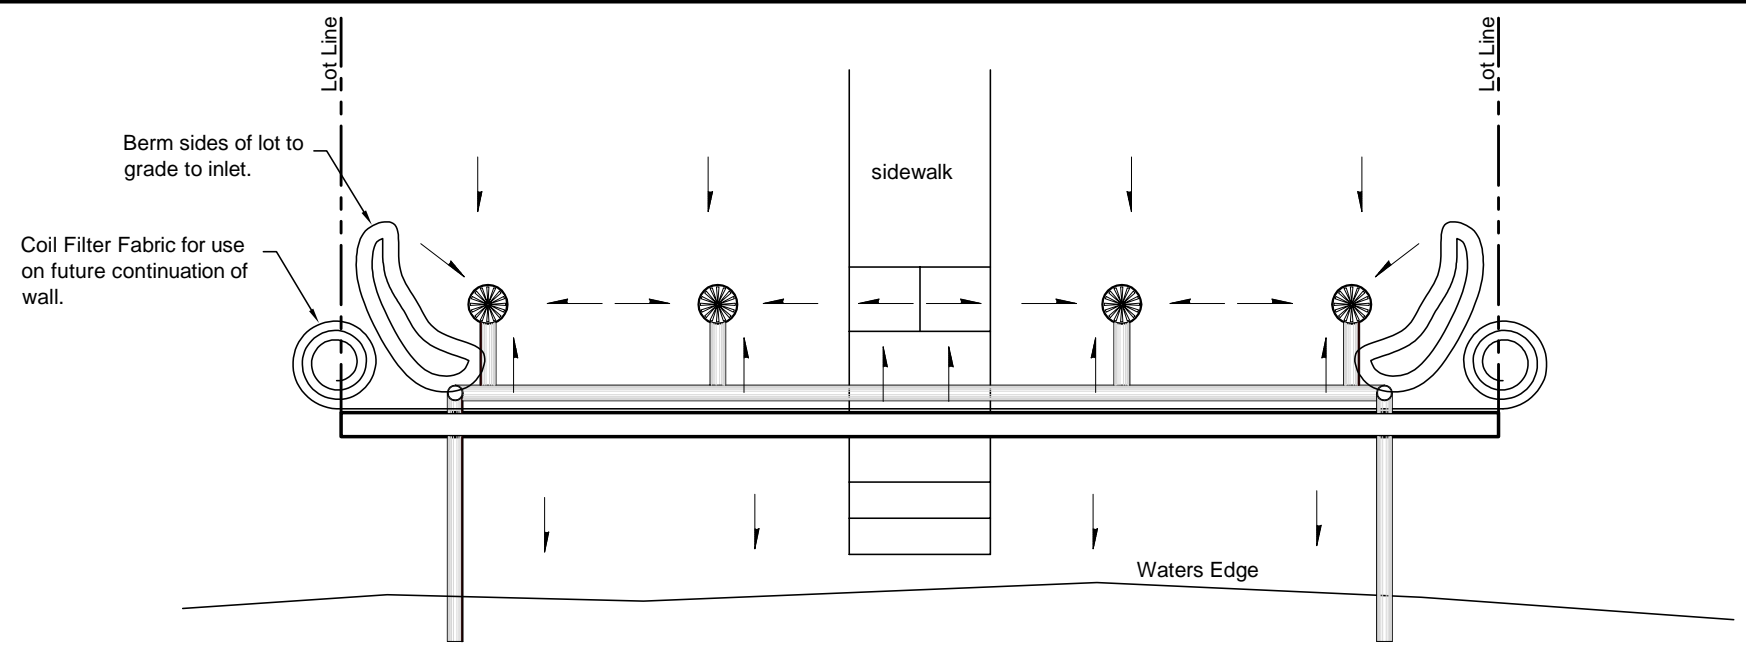

Plan View of Wall

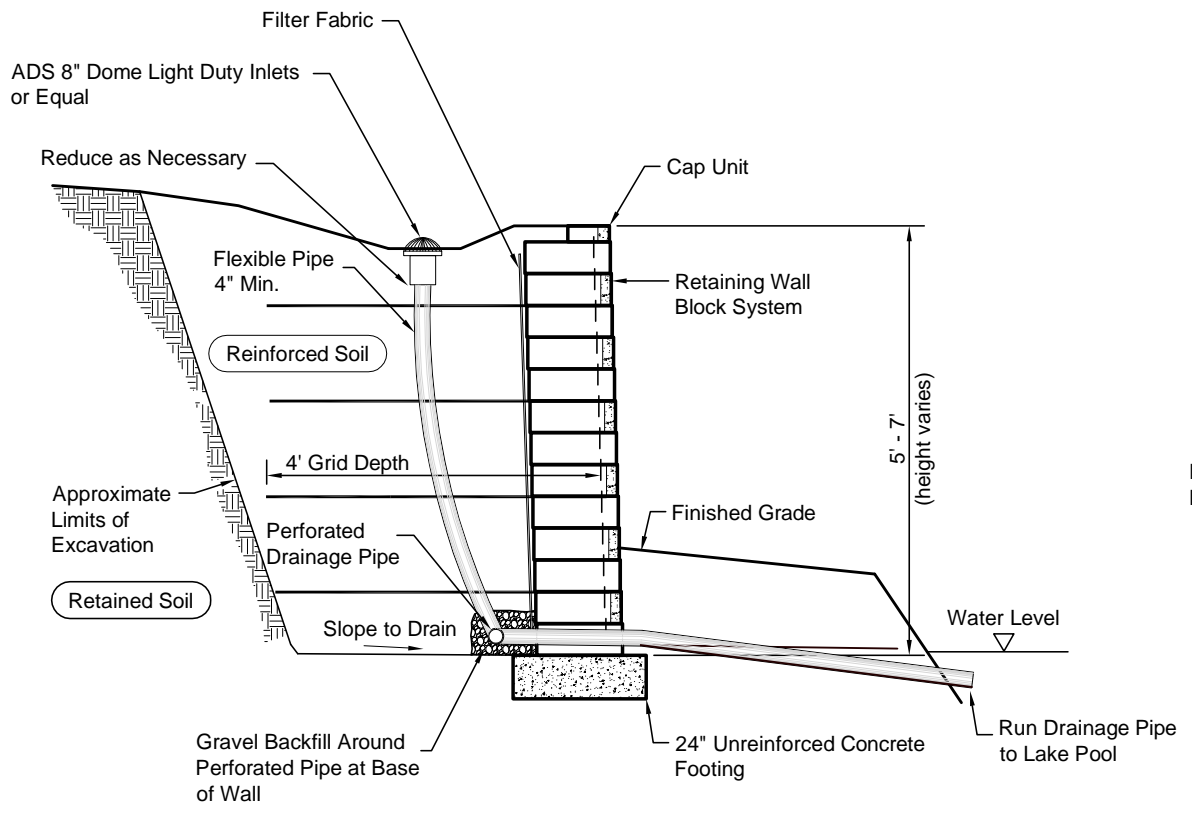


Wall Section Using Retaining Block System

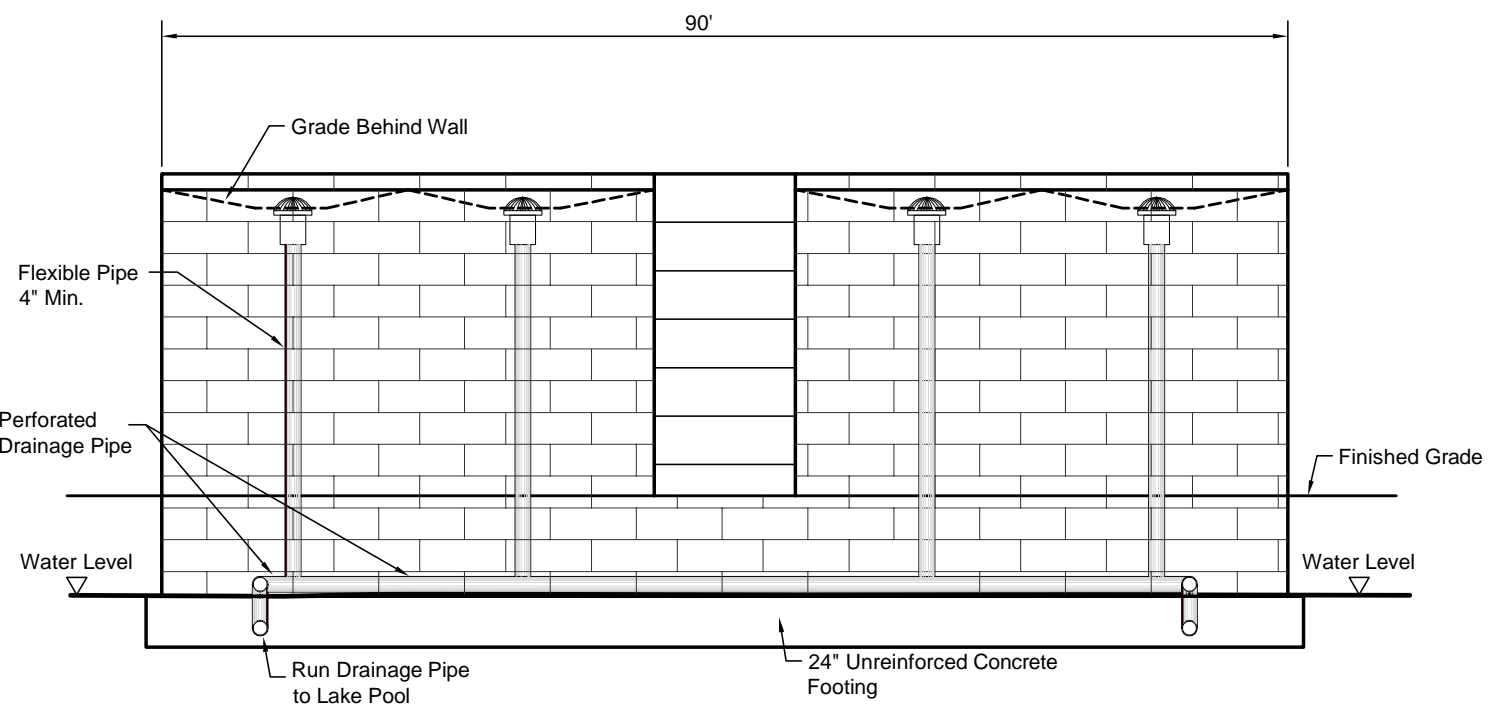

Wall Elevation

Flexible Pipe and Inlets are Available from ADS - Local Supplier is Terry Deal, Phone Number (316) 253-2285

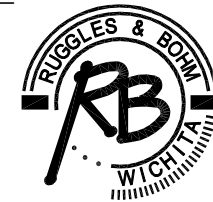

**Ruggles & Bohm, P.A.**  
 Engineering, Surveying, Land Planning  
 924 North Main (316) 264-8008  
 Wichita, Kansas 67203 (316) 264-4621 fax  
 www.rbkansas.com E-mail: info@rbkansas.com